


# CBD STREETS AND VEHICLE CIRCULATION PLAN

10/21/07



400 0 400 800  
SCALE IN FEET

- DART LRT TRANSITWAY
- - - PROPOSED DELETION
- STREET IMPROVEMENTS  
ADDITIONAL RIGHT-OF-WAY PROPOSED
- STREET IMPROVEMENTS  
NEW ROADWAY

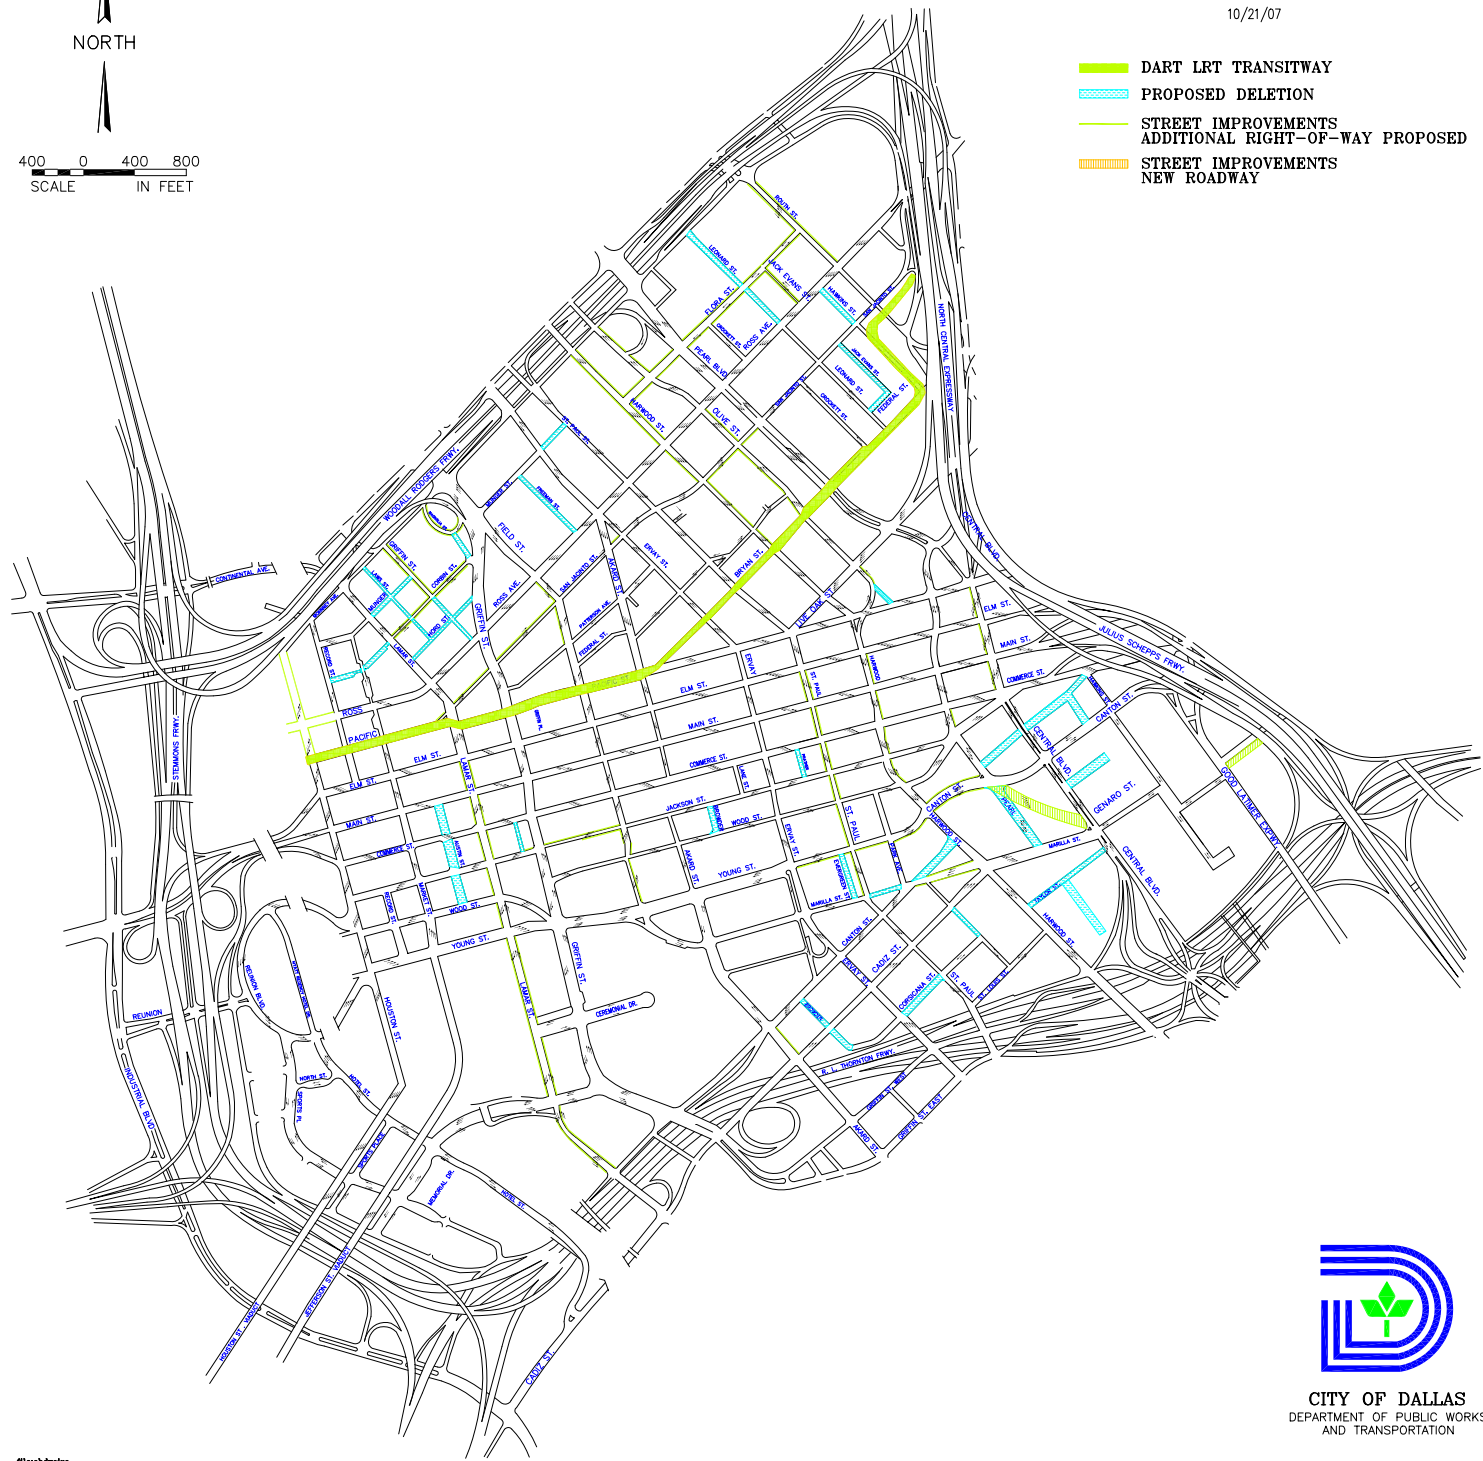

fluebbe



CITY OF DALLAS  
DEPARTMENT OF PUBLIC WORKS  
AND TRANSPORTATION