

2-28-01

ORDINANCE NO. 24537

An ordinance amending CHAPTER 51A, "PART II OF THE DALLAS DEVELOPMENT CODE," of the Dallas City Code, as amended, by establishing Historic Overlay District No. 106 (Olive & Myers Manufacturing Buildings) comprised of the following described property ("the Property"), to wit:

COMMENCING at the intersection of the northeast line of S. Central Expressway with the southwest line of Lot 16, Block 8/152;

THENCE North 35°51'00" West, with the northeast line of S. Central Expressway, passing at a distance of 91.30 feet to a found "x" cut on concrete pavement at the intersection of the northeast line of S. Central Expressway with the southeast line of abandoned Young Street, continuing in all a distance of 161.30 feet to a found 60d nail for a corner at the intersection of the northeast line of S. Central Expressway with the northwest line of abandoned Young Street;

THENCE North 54°09'00" East, with the northwest line of abandoned Young Street, a distance of 250.00 feet to a found 1/2 inch iron rod for a corner, said point being the west corner of abandoned Young Street, as abandoned by City Ordinance No. 23588, recorded in Volume 98187, Page 6806, and refiled in Volume 96198, Page 168, Deed Records of Dallas County, Texas;

THENCE South 35°51'00" East, with the northeast line of the said alley right of way, a distance of 161.30 feet to a found 1/2 inch iron rod for a corner;

THENCE South 54°09'00" West, a distance of 250.00 feet to a found 1/2 inch iron rod for a corner in the northeast line of S. Central Expressway (a 110 foot right of way), to the POINT OF BEGINNING and containing 40,325 square feet or 0.9257 acres of land, as shown on Exhibit B;

providing procedures, regulations, and preservation criteria for structures and property in the district; providing a penalty not to exceed \$2,000; providing a saving clause; providing a severability clause; and providing an effective date.

24537

WHEREAS, the city plan commission and the city council, in accordance with the Charter of the City of Dallas, the state law, and the applicable ordinances of the city, have given the required notices and have held the required public hearings regarding the rezoning of the Property; and

WHEREAS, the city council finds that the Property is an area of historical, cultural, and architectural importance and significance to the citizens of the city; and

WHEREAS, the city council finds that it is in the public interest to establish this historic overlay district; Now, Therefore,

BE IT ORDAINED BY THE CITY COUNCIL OF THE CITY OF DALLAS:

SECTION 1. That CHAPTER 51A, "PART II OF THE DALLAS DEVELOPMENT CODE," of the Dallas City Code, as amended, is amended by establishing Historic Overlay District No. 106 comprised of the following described property ("the Property"), to wit:

COMMENCING at the intersection of the northeast line of S. Central Expressway with the southwest line of Lot 16, Block 8/152;

THENCE North 35°51'00" West, with the northeast line of S. Central Expressway, passing at a distance of 91.30 feet to a found "x" cut on concrete pavement at the intersection of the northeast line of S. Central Expressway with the southeast line of abandoned Young Street, continuing in all a distance of 161.30 feet to a found 60d nail for a corner at the intersection of the northeast line of S. Central Expressway with the northwest line of abandoned Young Street;

THENCE North 54°09'00" East, with the northwest line of abandoned Young Street, a distance of 250.00 feet to a found 1/2 inch iron rod for a corner, said point being the west corner of abandoned Young Street, as abandoned by City Ordinance No. 23588, recorded in Volume 98187, Page 6806, and refiled in Volume 96198, Page 168, Deed Records of Dallas County, Texas;

THENCE South 35°51'00" East, with the northeast line of the said alley right of way, a distance of 161.30 feet to a found 1/2 inch iron rod for a corner;

THENCE South 54°09'00" West, a distance of 250.00 feet to a found 1/2 inch iron rod for a corner in the northeast line of S. Central Expressway (a 110 foot right of way), to the POINT OF BEGINNING and containing 40,325 square feet or 0.9257 acres of land, as shown on Exhibit B.

24537

SECTION 2. That the establishment of this historic overlay district shall not affect the existing underlying zoning classification of the Property, which shall remain subject to the regulations of the underlying zoning district. If there is a conflict, the regulations contained in this ordinance control over the regulations of the underlying zoning district.

SECTION 3. That a person shall not alter the Property, or any portion of the exterior of a structure on the Property, or place, construct, maintain, expand, demolish, or remove any structure on the Property without first obtaining a certificate of appropriateness or certificate for demolition or removal in accordance with the Dallas Development Code, as amended, and this ordinance. All alterations to the Property must comply with the preservation criteria attached to and made a part of this ordinance as Exhibit A.

SECTION 4. That the building official shall not issue a building permit or a certificate of occupancy for a use on the Property until there has been full compliance with this ordinance, the Dallas Development Code, the construction codes, and all other applicable ordinances, rules, and regulations of the City of Dallas.

SECTION 5. That the director of planning and development shall correct Zoning District Map No. J-7 in the offices of the city secretary, the building official, and the department of planning and development to reflect the changes in zoning made by this ordinance.

24537

SECTION 6. That a person who violates a provision of this ordinance, upon conviction, is punishable by a fine not to exceed \$2,000. In addition to punishment by fine, the City may, in accordance with state law, provide civil penalties for a violation of this ordinance, and institute any appropriate action or proceedings to prevent, restrain, correct, or abate the unlawful erection, construction, reconstruction, alteration, repair, conversion, maintenance, demolition, or removal of a building, structure, or land on the Property.


SECTION 7. That CHAPTER 51A, "PART II OF THE DALLAS DEVELOPMENT CODE," of the Dallas City Code, as amended, shall remain in full force and effect, save and except as amended by this ordinance.

SECTION 8. That the terms and provisions of this ordinance are severable and are governed by Section 1-4 of CHAPTER 1 of the Dallas City Code, as amended.

SECTION 9. That this ordinance shall take effect immediately from and after its passage and publication in accordance with the provisions of the Charter of the City of Dallas and it is accordingly so ordained.

APPROVED AS TO FORM:

MADELEINE B. JOHNSON, City Attorney

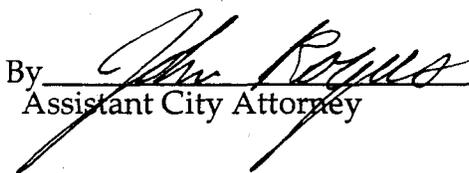By  Assistant City Attorney

Passed FFR 2 8 2007

24537

Exhibit A

PRESERVATION CRITERIA

Olive & Myers Manufacturing Buildings Historic Overlay District
2200 Young Street

1. GENERAL

- 1.1 All demolition, maintenance, new construction, public works, renovations, repairs, and site work in this district must comply with these preservation criteria.
- 1.2 Any alterations to property within this district must comply with the regulations contained in CHAPTER 51A, "PART II OF THE DALLAS DEVELOPMENT CODE" of the Dallas City Code, as amended. In the event of a conflict, these preservation criteria control.
- 1.3 Certificate of appropriateness
 - a. A person may not alter a site within this district, or alter, place, construct, maintain, or expand any structure on the site without first obtaining a certificate of appropriateness in accordance with Section 51A-4.501 of the Dallas Development Code, as amended, and these preservation criteria.
 - b. The certificate of appropriateness review procedure outlined in Section 51A-4.501 of the Dallas Development Code, as amended, applies to this district.
 - c. Any work done under a certificate of appropriateness must comply with any conditions imposed in the certificate of appropriateness.
 - d. After the work authorized by the certificate of appropriateness is commenced, the applicant must make continuous progress toward completion of the work, and the applicant shall not suspend or abandon the work for a period in excess of 180 days. The Director may, in writing, authorize a suspension of the work for a period greater than 180 days upon written request by the applicant showing circumstances beyond the control of the applicant.
- 1.4 A person may not demolish or remove any structure in this district without first obtaining a certificate for demolition or removal in accordance with Section 51A-4.501 of the Dallas Development Code.
- 1.5 Preservation and restoration materials and methods used must comply with the Secretary of the Interior's Standards and Preservation Briefs published by the United States Department of the Interior, copies of which are available at the Dallas Public Library.

24537

- 1.6 No person shall allow a structure in this district to deteriorate through demolition by neglect. Demolition by neglect is neglect in the maintenance of a structure that results in deterioration of the structure and threatens preservation of the structure. All structures in this district must be preserved against deterioration and kept free from structural defects. See Section 51A-4.501 of the Dallas Development Code for regulations concerning demolition by neglect.
- 1.7 Consult Article XI, "Development Incentives," of the Dallas Development Code for tax incentives that may be available in this district.
- 1.8 The period of historic significance for this district is the period from 1903 to 1925.

2. DEFINITIONS

- 2.1 Unless defined below, the definitions contained in CHAPTER 51A, "PART II OF THE DALLAS DEVELOPMENT CODE," of the Dallas City Code, as amended, apply.
- 2.2 APPROPRIATE means typical of the historic architectural style, compatible with the character of this district, and consistent with these preservation criteria.
- 2.3 CERTIFICATE OF APPROPRIATENESS means a certificate required by Section 51A-4.501 of the Dallas Development Code, as amended, and these preservation criteria.
- 2.4 COLUMN means the entire column, including the base and capital.
- 2.5 DISTRICT means Historic Overlay District No. 106, the Olive & Myers Manufacturing Buildings Historic Overlay District. This district contains the property described in Section 1 of this ordinance and as shown on Exhibit B.
- 2.6 ERECT means to attach, build, draw, fasten, fix, hang, maintain, paint, place, suspend, or otherwise construct.
- 2.7 MAIN BUILDINGS means the four Olive & Myers Manufacturing Buildings, as shown on Exhibit B.
- 2.8 NO-BUILD ZONE means that part of this district in which no new construction may take place.
- 2.9 PROTECTED means an architectural or landscaping feature that must be retained and maintain its historic appearance, as near as practical, in all aspects.
- 2.10 REAL ESTATE SIGN means a sign that advertises the sale or lease of an interest in real property.

3. BUILDING SITE AND LANDSCAPING

- 3.1 New construction is prohibited in the no-build zone shown on Exhibit B.
- 3.2 The main buildings are protected.
- 3.3 New driveways, sidewalks, steps, and walkways must be constructed of brick, brush finish concrete, stone, or other appropriate material. Artificial grass, artificially-colored concrete, asphalt, exposed aggregate, and outdoor carpet are not permitted.
- 3.4 Landscaping
 - a. Outdoor lighting must be appropriate and enhance the structure.
 - b. Landscaping must be appropriate, enhance the structure and surroundings, and not obscure significant views of protected facades.
 - c. It is recommended that landscaping reflect the historic landscape design.
- 3.5 Fences
 - a. Side yard fences may be located in front of a side facade or in other areas where necessary to ensure security due if there is unusually high pedestrian or vehicular traffic.
 - b. Fences may not exceed eight feet in height.
 - c. Fences must be constructed of wood, stone, brick, iron, steel, chain-link, or other appropriate materials.

4. FACADES

- 4.1 Protected facades
 - a. The facades shown on Exhibit B are protected.
 - b. Reconstruction, renovation, repair, or maintenance of protected facades must be appropriate and must employ materials similar to the historic materials in texture, color, pattern, grain, and module size.
 - c. Historic solid-to-void ratios of protected facades must be maintained, except as provided in Section 4.1(f) below.
 - d. Brick added to protected facades must match in color, texture, module size, bond pattern, and mortar color.

5. FENESTRATION AND OPENINGS

- 5.1 Historic doors and windows must remain intact except when replacement is necessary due to damage or deterioration.
- 5.2 Replacement of doors and windows which have been altered and no longer match the historic appearance is recommended.
- 5.3 Replacement doors and windows must express profile, muntin and mullion size, light configuration, and material to match the historic.
- 5.4 Storm doors and windows are permitted if they are appropriate and match the existing doors and windows in profile, width, height, proportion, glazing material, and color.
- 5.5 Decorative ironwork and burglar bars are not permitted over doors or windows of protected facades. Interior mounted burglar bars are permitted if appropriate.
- 5.6 Glass and glazing must match historic materials as much as practical. Films and tinted or reflective glazings are not permitted on glass.
- 5.7 Except as provided in Section 4.1(f), new door and window openings in protected facades are permitted only where there is evidence that historic openings have been filled or the safety of life is threatened.
- 5.8 The Secretary of the Interior's Standards and Preservation Briefs published by the United States Department of the Interior should be referred to for acceptable techniques to improve the energy efficiency of historic fenestration.

6. ROOFS

- 6.1 The historic slope, massing, configuration, and materials of the roof must be preserved and maintained.
- 6.2 Historic coping, cornices, parapets, and roof trim must be maintained, and should be repaired with material matching in size, finish, module and color.
- 6.3 Mechanical equipment, skylights, and solar panels on the roof must be set back or screened so that they are not visible to a person standing at ground level on the opposite side of any adjacent right-of-way.

7. EMBELLISHMENTS AND DETAILING

- 7.1 The following architectural elements are considered important features and are protected. Where these architectural elements have been removed or altered, it is recommended that they be reconstructed.
 - a. Eyebrow brickwork over all windows in all four buildings.

24537

- e. Brick, cast stone, and concrete elements on protected facades may not be painted. Those portions of a structure that had been painted prior to the effective date of this ordinance may have the paint removed or repainted.
 - f. At the north facade, modifications may be made as follows:
 - i. An opening at the ground level, with associated steps and ramps, may be provided for a new main entry with doors and/or storefronts.
 - ii. The existing, non-historic loading dock may be enclosed with a new exterior wall. New windows and/or doors may be provided in this new exterior wall.
 - iii. New openings may be created at the existing ground-level window openings that have been enlarged and otherwise modified from the historic. These new openings must be compatible with the historic openings at these locations.
- 4.2 Reconstruction, renovation, repair, or maintenance of nonprotected facades must be compatible with protected features.
- 4.3 Wood trim and detailing must be restored wherever practical.
- 4.4 All exposed wood must be painted, stained, or otherwise preserved.
- 4.5 Historic materials must be repaired if possible; they may be replaced only when necessary. Non-historic materials existing as of the effective date of this ordinance do not have to be removed or replaced.
- 4.6 Paint must be removed in accordance with the Secretary of the Interior's Standards and Preservation Briefs published by the United States Department of the Interior prior to refinishing.
- 4.7 Aluminum siding, stucco, and vinyl cladding are not permitted.
- 4.8 Historic color must be maintained wherever practical. Color schemes for non-masonry elements should conform to any available documentation as to historic color.
- 4.9 Exposing and restoring historic finish materials is recommended.
- 4.10 Cleaning of the exterior of a structure must be in accordance with the Secretary of the Interior's Standards and Preservation Briefs published by the United States Department of the Interior. Sandblasting and other mechanical abrasive cleaning processes are not permitted.

10. ENFORCEMENT

- 10.1 A person who violates these preservation criteria is guilty of a separate offense for each day or portion of a day during which the violation is continued, from the first day the unlawful act was committed until either a certificate of appropriateness is obtained or the property is restored to the condition it was in immediately prior to the violation.
- 10.2 A person is criminally responsible for a violation of these preservation criteria if the person owns part or all of the property where the violation occurs, the person is the agent of the owner of the property and is in control of the property, or the person commits the violation or assists in the commission of the violation.
- 10.3 Any person who adversely affects or demolishes a structure in this district in violation of these preservation criteria is liable pursuant to Section 315.006 of the Texas Local Government Code for damages to restore or replicate, using as many of the original materials as possible, the structure to its appearance and setting prior to the violation. No certificates of appropriateness or building permits will be issued for construction on the site except to restore or replicate the structure. When these restrictions become applicable to a site, the Director shall cause to be filed a verified notice in the county deed records and these restrictions shall be binding on future owners of the property. These restrictions are in addition to any fines imposed.
- 10.4 Prosecution in municipal court for a violation of these preservation criteria does not prevent the use of other enforcement remedies or procedures provided by other city ordinances or state or federal laws applicable to the person charged with or the conduct involved in the offense.

b. Metal shutters on windows of the four story building.


8. NEW CONSTRUCTION AND ADDITIONS


- 8.1 Stand-alone new construction is permitted.
- 8.2 Vertical additions to the main buildings are permitted on protected facades only if they are not visible to a person standing at ground level on the opposite side of any adjacent right-of-way.
- 8.3 Horizontal additions to the historic buildings are not permitted on protected facades.
- 8.4 The color, details, form, materials, and general appearance of new construction and additions must be compatible with the existing historic structure.
- 8.5 New construction and additions must have appropriate color, detailing, fenestration, massing, materials, roof form, shape, and solid-to-void ratios.
- 8.6 The height of new construction and additions must not exceed the height of the historic structure.
- 8.7 Aluminum siding, stucco, and vinyl cladding are not permitted.
- 8.8 The setback of new construction and additions must conform to the setback of adjacent historic structures.
- 8.9 New construction and additions must be designed so that connections between new construction or additions and the historic structure are clearly discernible as suggested by the Secretary of the Interior in Preservation Brief No. 14. A clear definition of the transition between new construction or additions and the historic structure must be established and maintained. Historic details in the coping, eaves and parapet of the historic structure must be preserved and maintained at the point where the historic structure abuts new construction or additions.

9. SIGNS

- 9.1 Signs may be erected if appropriate.
- 9.2 All signs must comply with the provisions of the Dallas City Code, as amended.
- 9.3 Temporary political campaign signs as defined in Chapter 15A of the Dallas City Code, as amended, and temporary real estate signs may be erected without a certificate of appropriateness.

Exhibit B
Olive & Myers Manufacturing Buildings Historic District
2200 Young Street

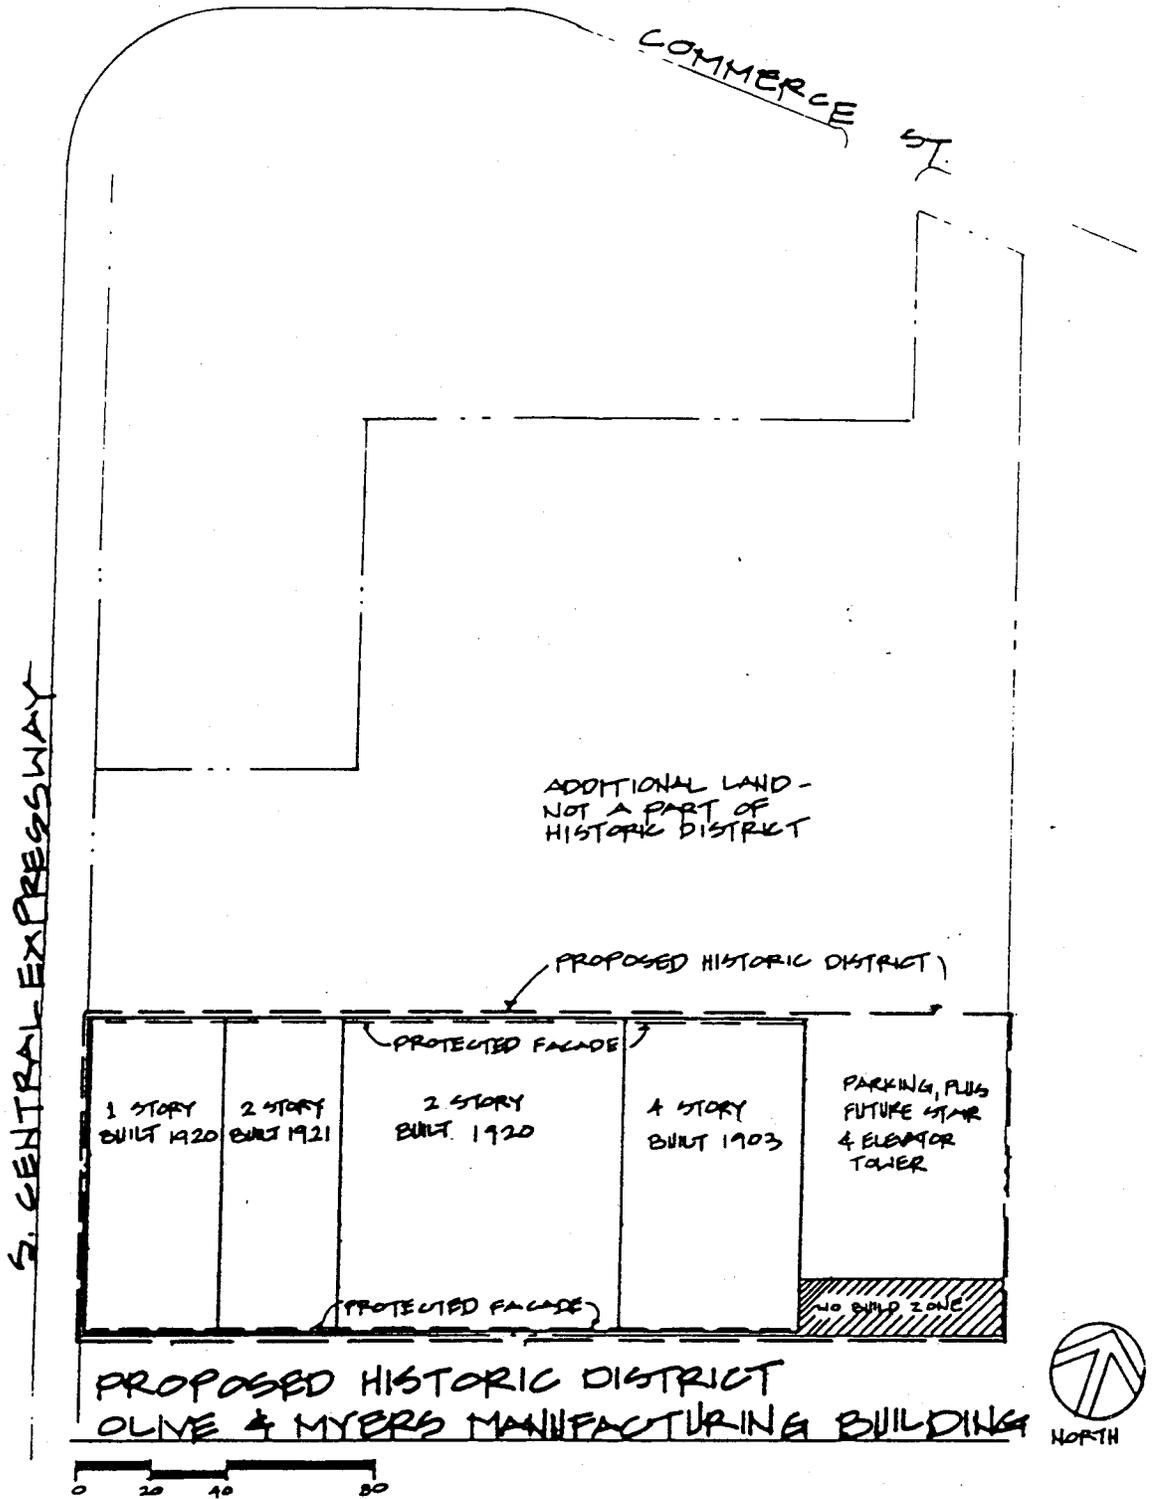

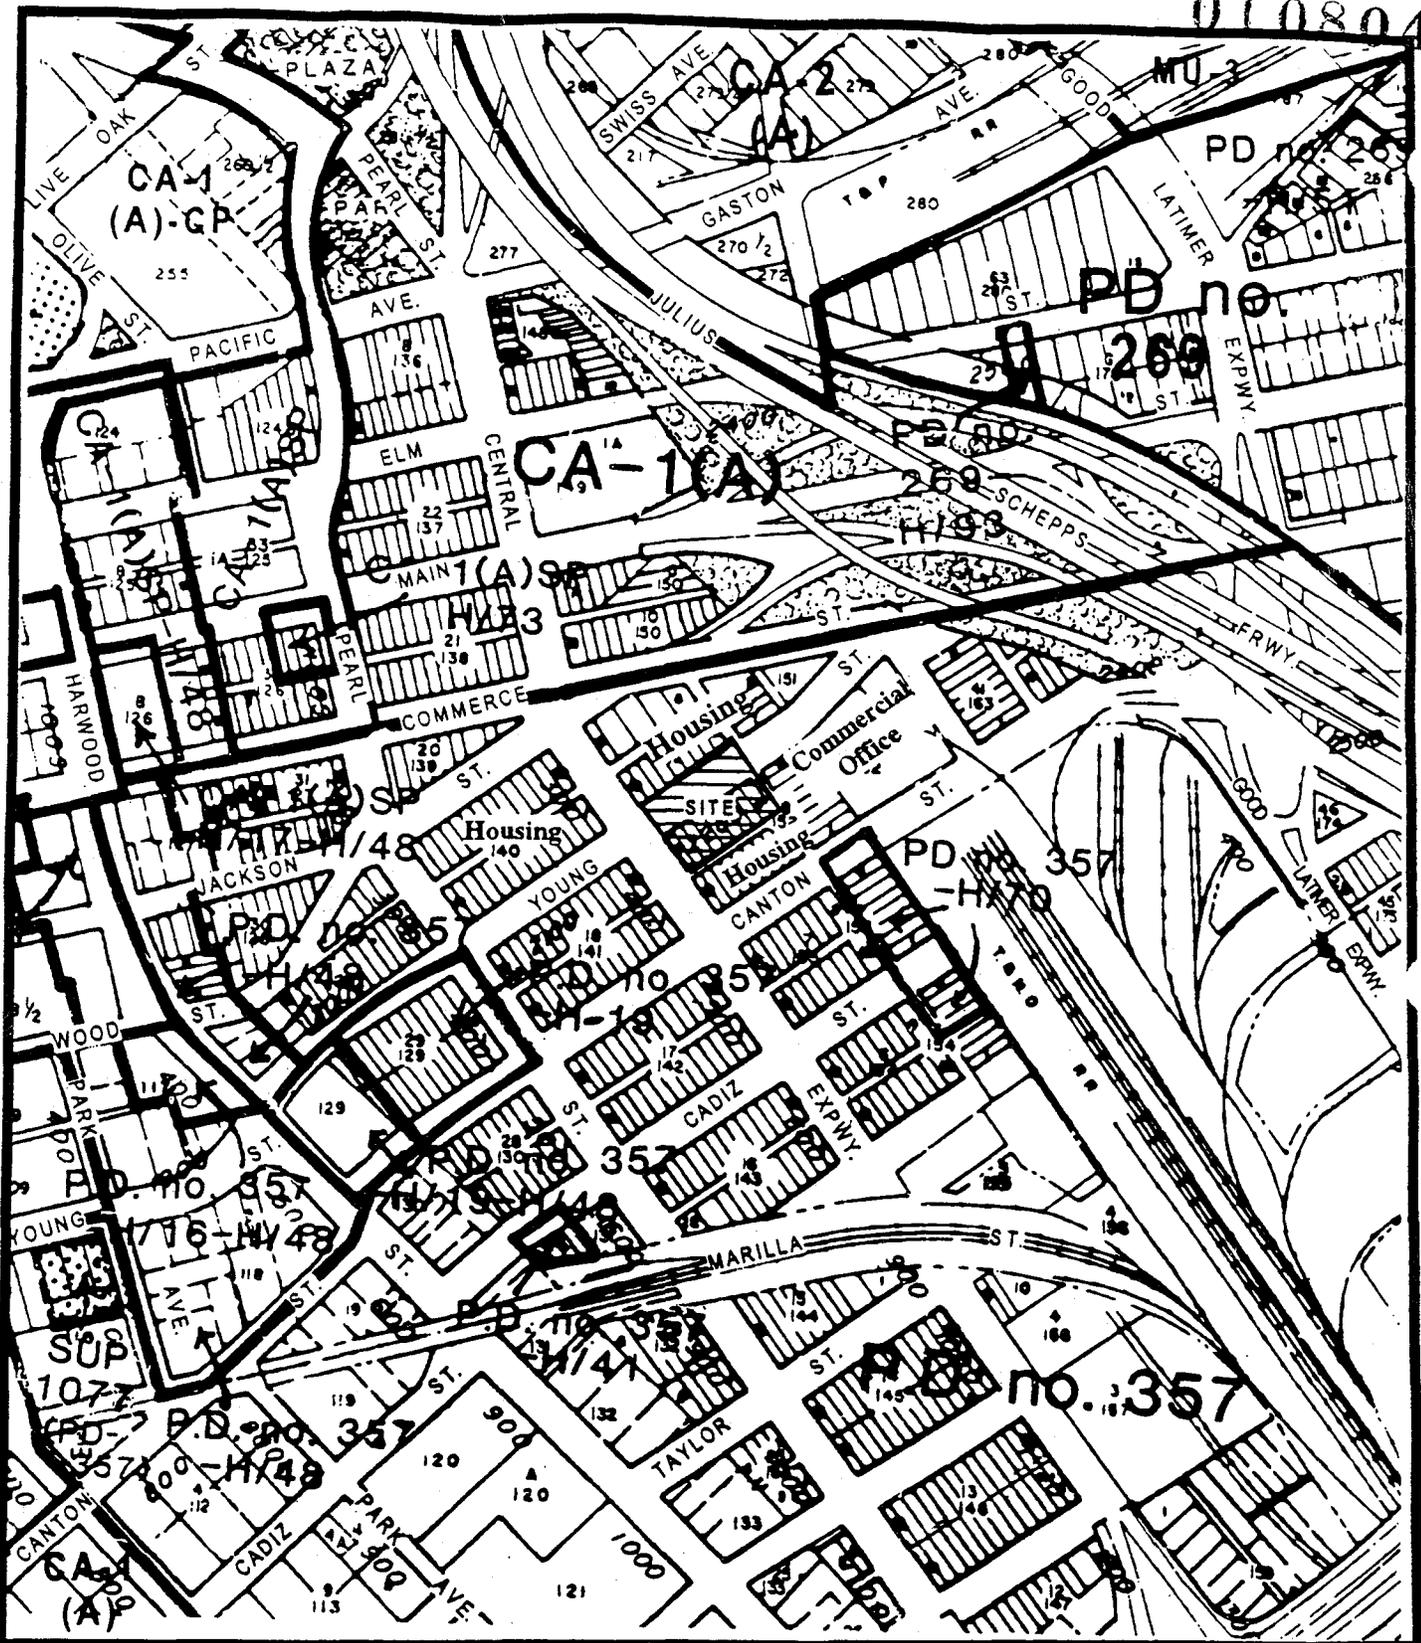

0 200 400



SCALE IN FEET

ZONING AND LAND USE

MAP NO. I-7

CASE NO. Z001-111/11314-C(JA)